





**PROJECT LOCATION**  
COUNTY OF EL PASO JAIL ANNEX

 

**SITE PLAN**  
19.5' X 73'  
BUILDABLE AREA

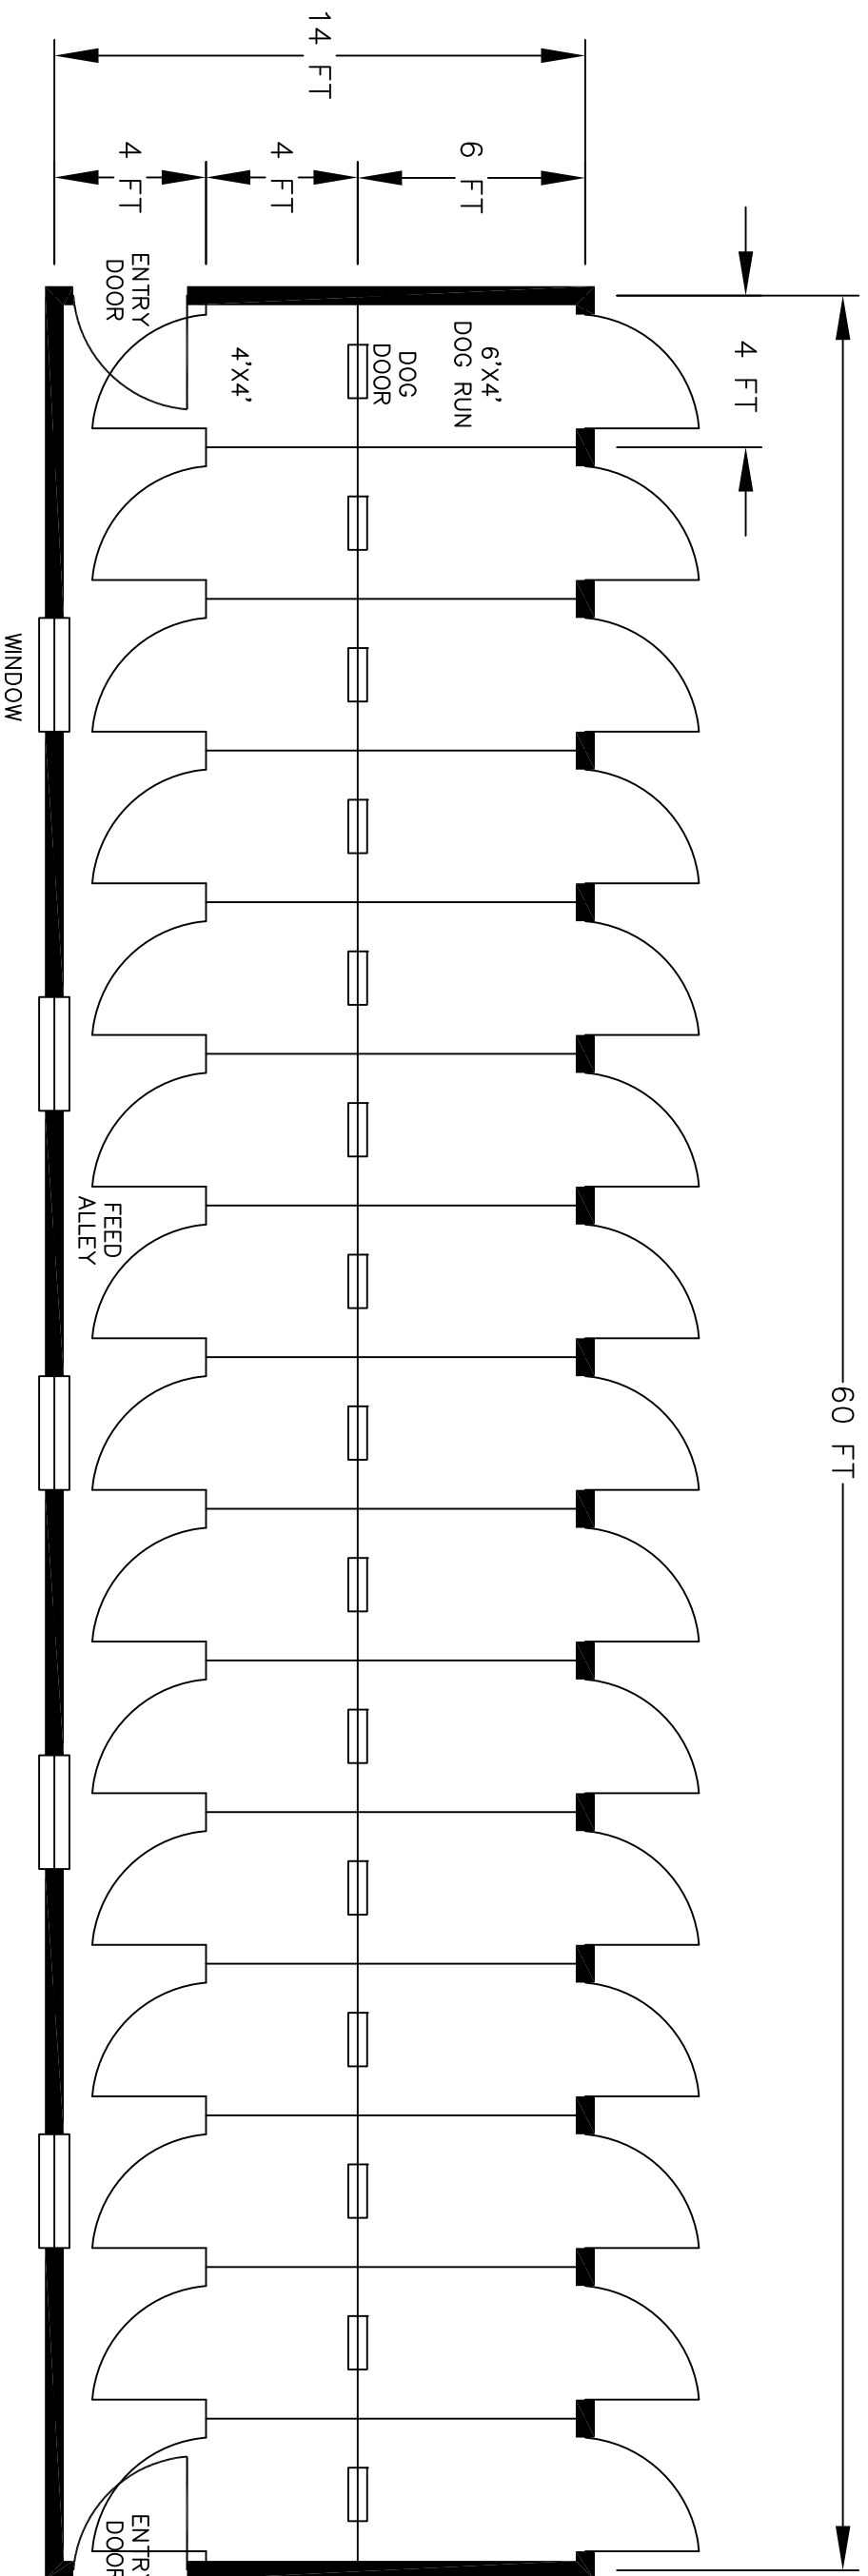

**KENNEL LAYOUT**  
NTS



**COUNTY OF EL PASO**  
PUBLIC WORKS DEPARTMENT

**KENNELS**  
SCHEMATIC  
LAYOUT

SHEET TITLE

PROJECT NAME

Animal Services Department  
Jail Annex - 12501 E. Montana El  
Paso, TX 79938

SHEET

1 OF 1