



County of El Paso Purchasing Department
800 E. Overland Room 300
El Paso, Texas 79901
(915) 546-2048 / Fax: (915) 546-8180

ADDENDUM 3

To: All Interested Bidders

From: Lucy Balderama, Inventory Bid Technician

Date: December 1, 2011

Subject: BID # 11-049, Ascarate Park Entrance Renovation

Please note the following clarifications to the Bid.

- Sheet A-1:

Disregard specifications for the circuit breaker panel identified on Key Note #15. Refer to Sheet E-001 for circuit breaker requirements and specifications.

Please view the following

NOTE:
ALL STEEL TO BE SEALED TO PREVENT RUST STAINS ON STONE WALLS, EXISTING WALLS AND ANY OTHER PROPOSED OR EXISTING SURFACES.


MORTAR MIX SPECIFICATIONS:
MORTAR FOR STONE WALL SHALL BE ASTM TYPE "S" MORTAR, ONE PART PORTLAND CEMENT, SIX PARTS SAND AND ONE-HALF PART HYDRATED LIME OR ONE PART TYPE II RICH MORTAR AND THREE PARTS SAND, THOROUGHLY MIXED WITH WATER (COMPRESSIVE STRENGTH OF MORTAR TO BE 1800 PSI AFTER 28 DAYS).

STONE MIX SPECIFICATIONS:
STONE PIECES FOR STONE WALL SHALL BE RAINBOW BUILDING STONE RANDOMLY MIXED. STONE SAMPLES SHALL BE SUBMITTED TO LANDSCAPE ARCHITECT FOR APPROVAL PRIOR TO INSTALLATION.

PROVIDE ACCESS TO SIGNS FOR FUTURE ELECTRICAL LIGHTING.
SEE DETAIL F ON LC-502 FOR FURTHER CONSTRUCTION NOTES.

EACH SIGN STRUCTURE WILL BE BUILT TO ACCOMMODATE UP TO 6 SIGNS WITH 2 BEING THE MAXIMUM FOR VERTICAL STACKING. A BOLT WILL HOLD THE SIGNS IN PLACE, BUT WILL STILL ALLOW THE OPTION TO CHANGE THE SIGNS.

CONTRACTOR TO PROVIDE SHOP DRAWINGS AND TEMPLATES FOR LANDSCAPE ARCHITECT'S APPROVAL.

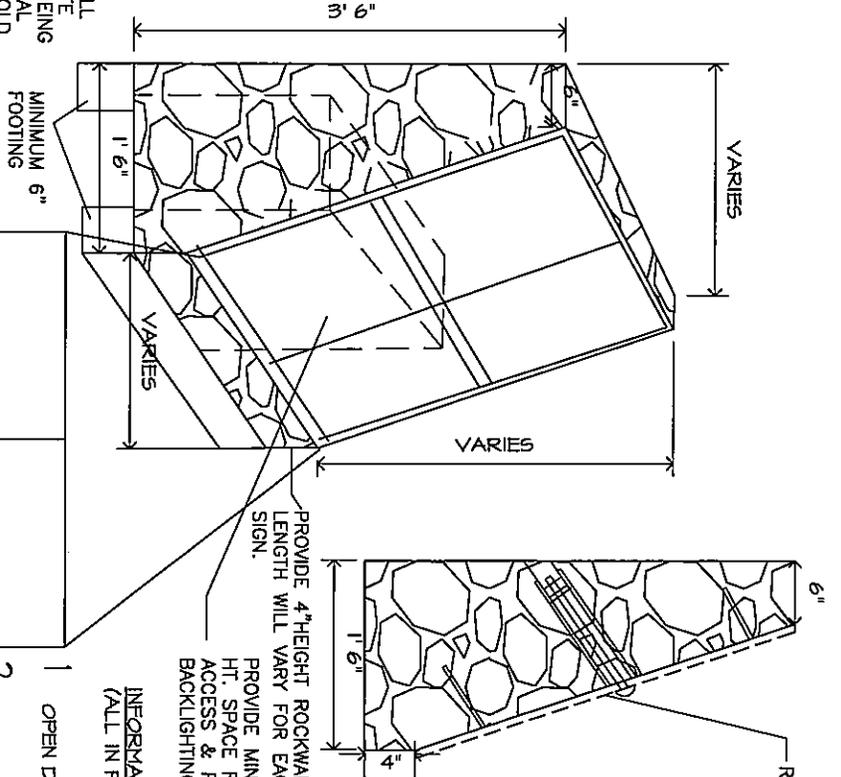

PROVIDE 4" HEIGHT ROCKWALL. LENGTH WILL VARY FOR EACH SIGN.
PROVIDE MIN 6" WIDE BY 2' HT. SPACE FOR ELECTRICAL ACCESS & FUTURE LIGHT FOR BACKLIGHTING SIGN.

INFORMATIONAL SIGNS:
(ALL IN PAPPYRUS FONT - CENTERED)

16" X 16" SIGN/ TEXT	16" X 16" SIGN/ TEXT
16" X 16" SIGN/ TEXT	16" X 16" SIGN/ TEXT


- 1 WELCOME 200 FOOT
OPEN DAILY 6:00 AM TO 11:00 PM 200 FOOT
- 2 EL PASO COUNTY 100 FOOT
COMMISSIONERS COURT
PROHIBITS POSSESSION OR
CONSUMPTION OF
ALCOHOLIC BEVERAGES AT
ASCARATE PARK BY ITS
ORDER OF MAY 5, 1993
EXCEPT IN DESIGNATED
AREAS OR FOR
AUTHORIZED EVENTS.
VIOLATORS PROSECUTED
FOR CRIMINAL TRESPASS
WITH PUNISHMENT BY
CONFINEMENT OR FINE.
(TEXAS PENAL CODE SECTION 30.05) 20 FOOT
- 3 ASCARATE 100 FOOT
LAKE IS A
COMMUNITY
FISHING LAKE.
ADULTS MUST
HAVE A TEXAS
SPORT FISHING
LICENSE.

ROCK WAYFINDING SIGNAGE SUPPORT



4


Not to scale
ENTRY FEE 200 FOOT \$1.00

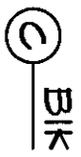


SIGN ANCHOR & SPECIFICATION NOTES:

- A. SIGNS SHALL BE LASER CUT STEEL WITH A MINIMUM 3/16" THICKNESS. HATCH REPRESENTS CUTOUTS.
- B. PLEXIGLAS WILL BE MOUNTED TO THE BACK OF EACH METAL CUTOUT. REFER TO DESIGNATED COLOR ON EACH SIGN.
- C. ONCE THE METAL CUTOUT AND PLEXIGLAS HAVE BEEN MOUNTED TOGETHER, IT SHALL BE MOUNTED ON A 16"X16" METAL SQUARE.

D. METAL SURFACES SHALL BE POWDER COATED FOR DURABILITY. MATTE OIL RUBBED BRONZE FINISH. PROVIDE SHOP DRAWINGS TO BE APPROVED BY LANDSCAPE ARCHITECT PRIOR TO CONSTRUCTION.

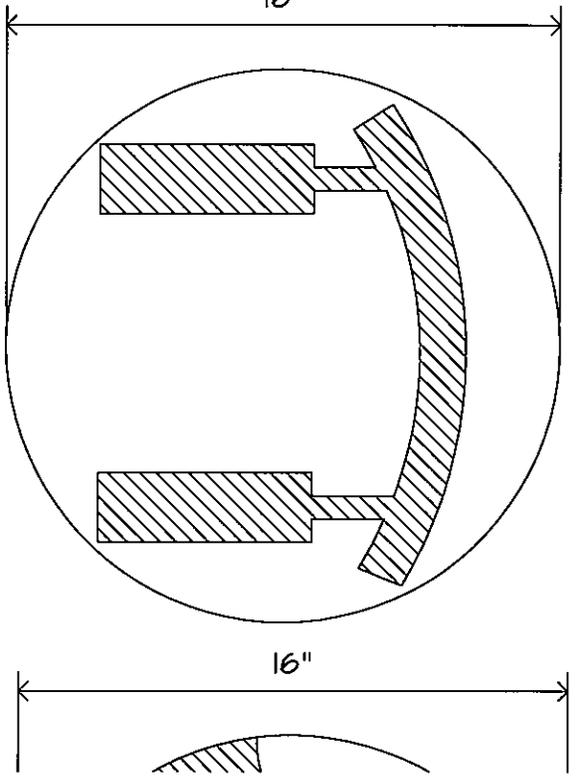


PAVILION SIGN
"YELLOW"




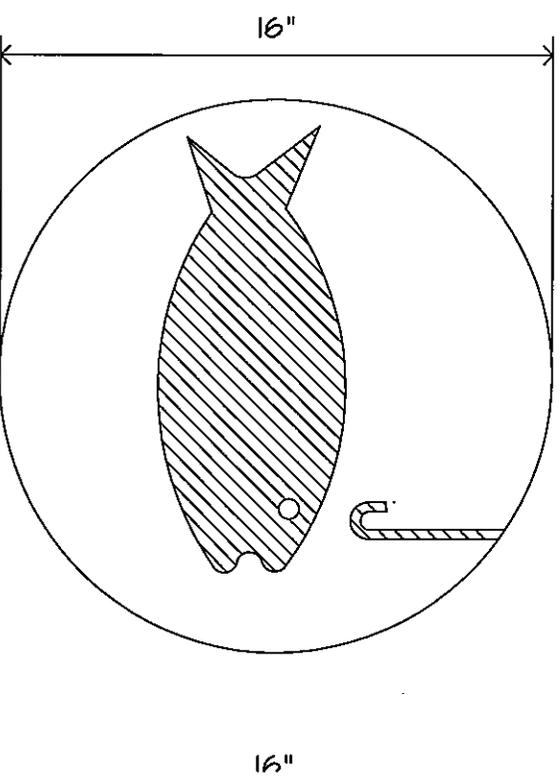


FISHING SIGN
"PURPLE"

F WAYFINDING SIGN INSERTS

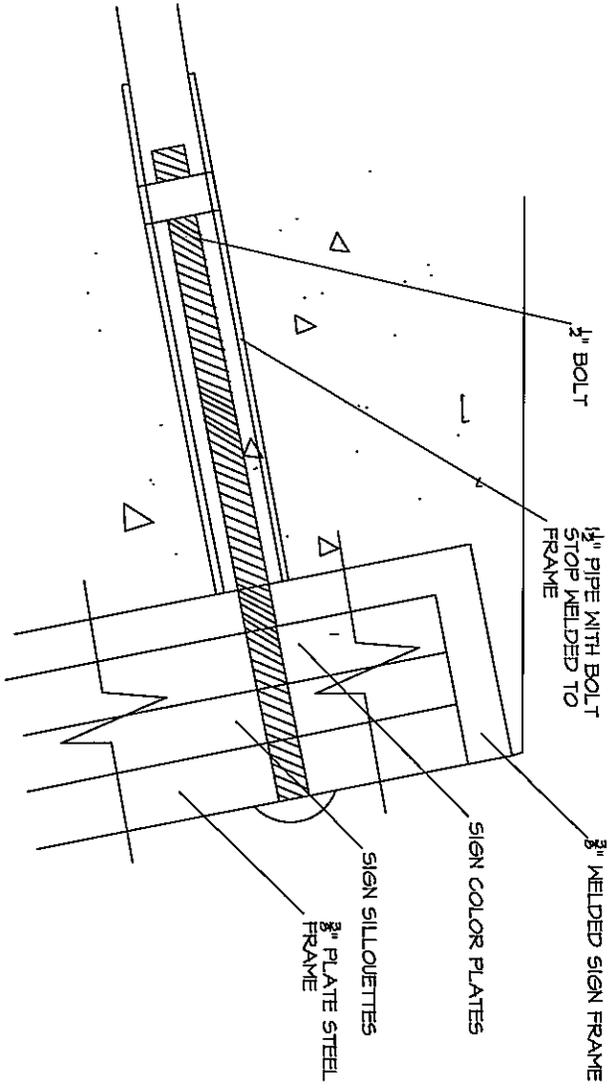

F WAYFINDING SIGN DETAIL

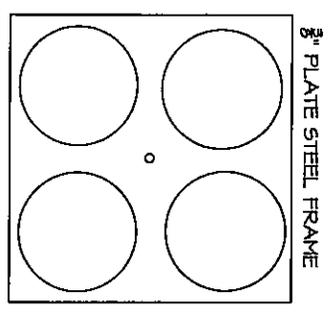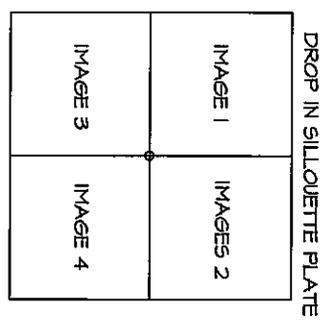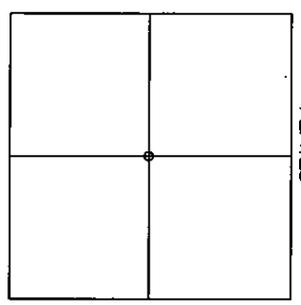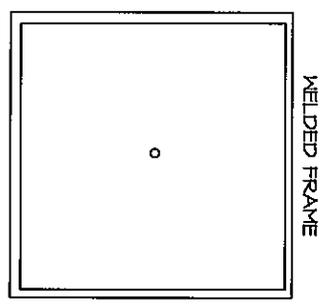

Not to scale

N.I.C.

N.I.C.


MANNY MARTINEZ


E-1/LC-501

D/LC-502

N.I.C.

I.C.

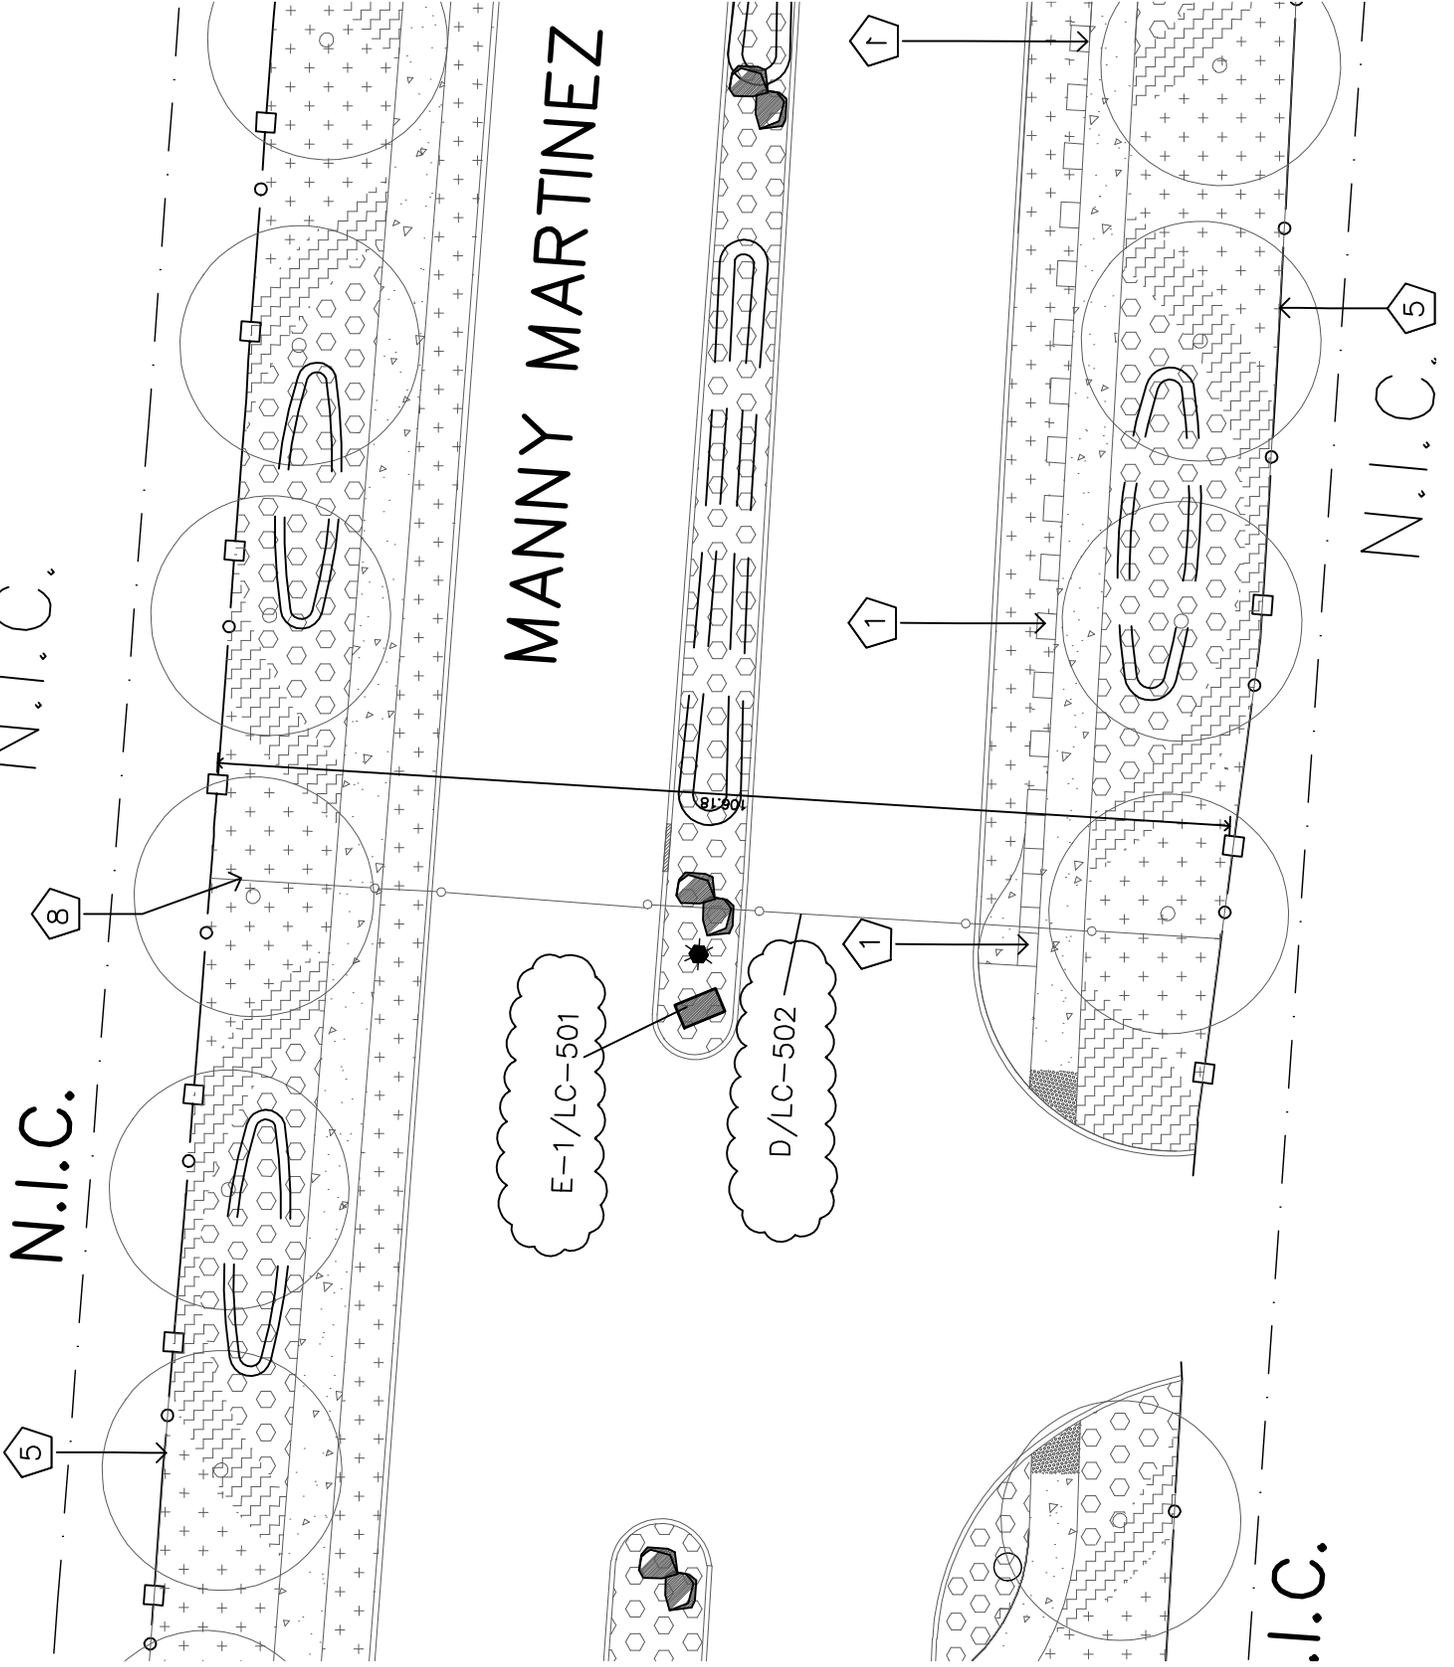

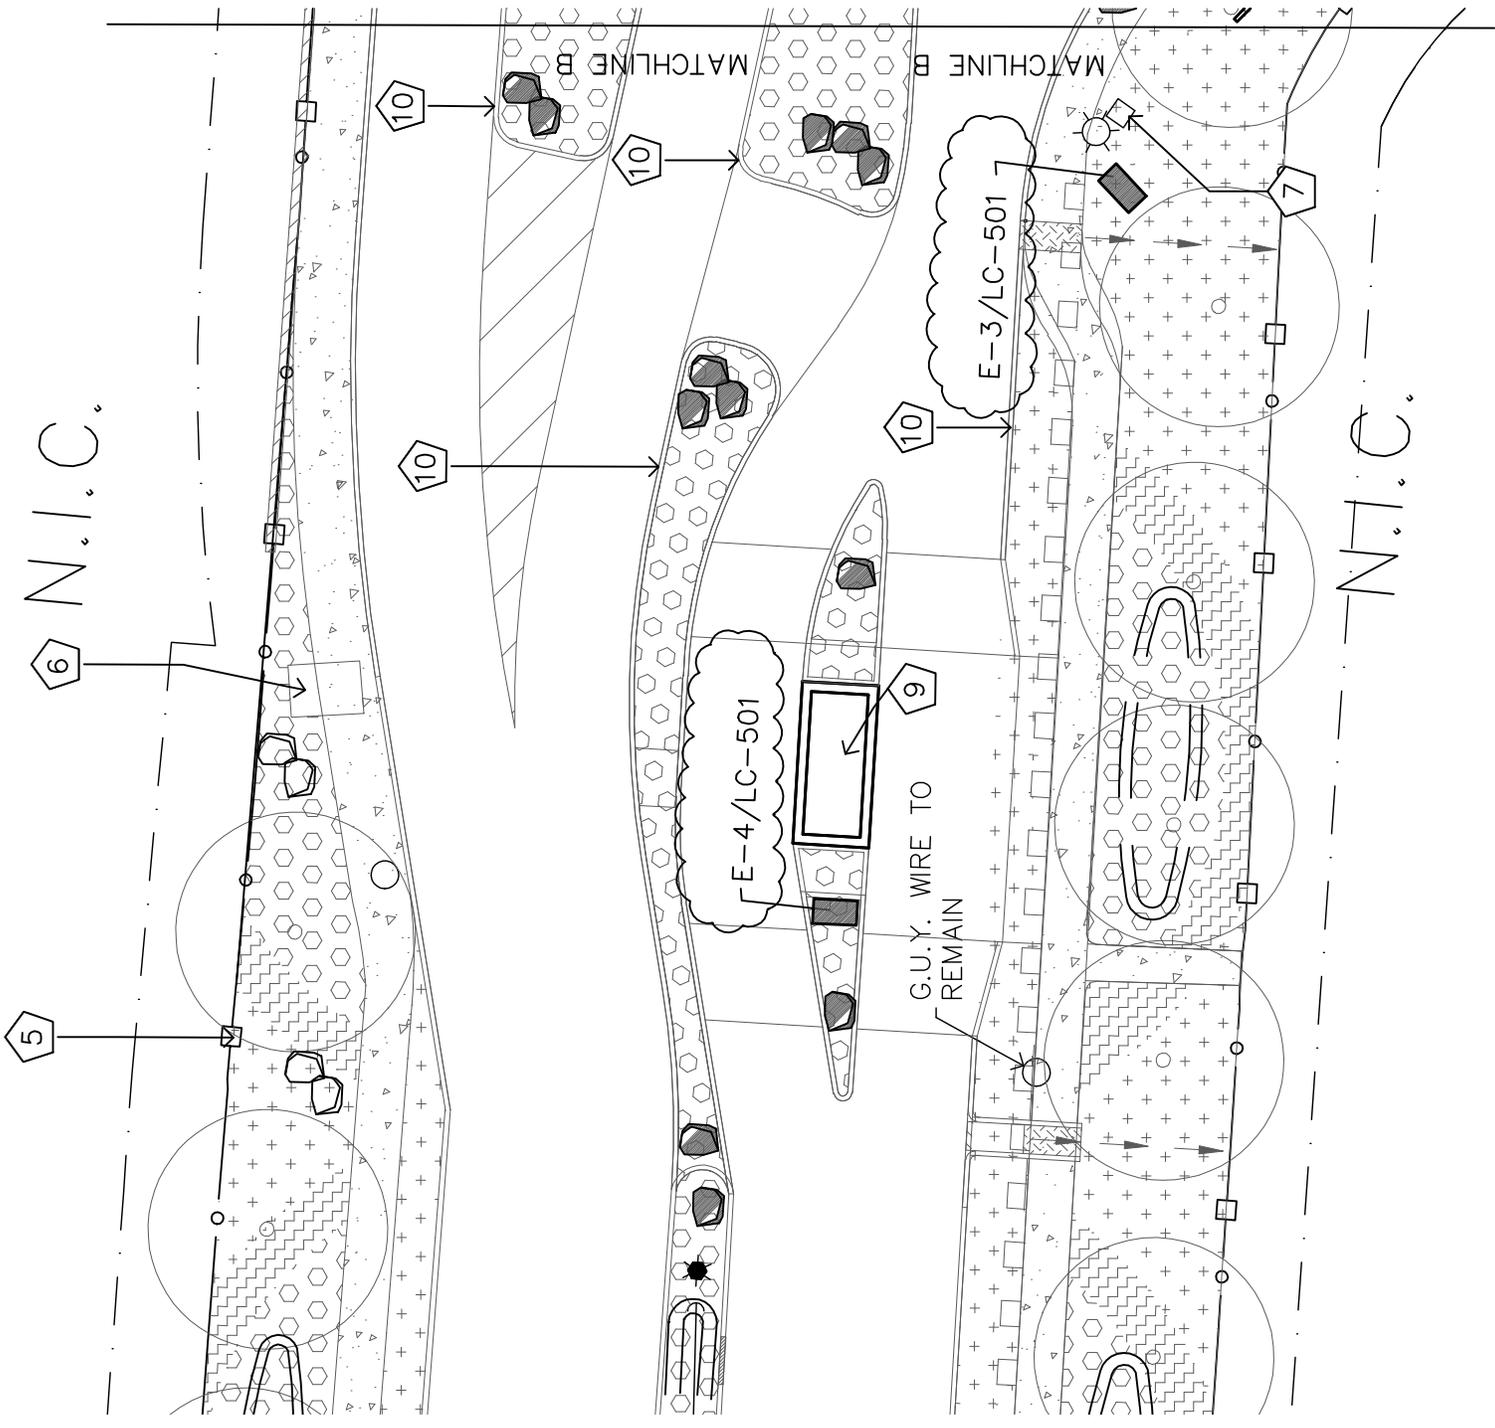

N.I.C.

N.I.C.

